



# IPerVoice riser cabling and connections

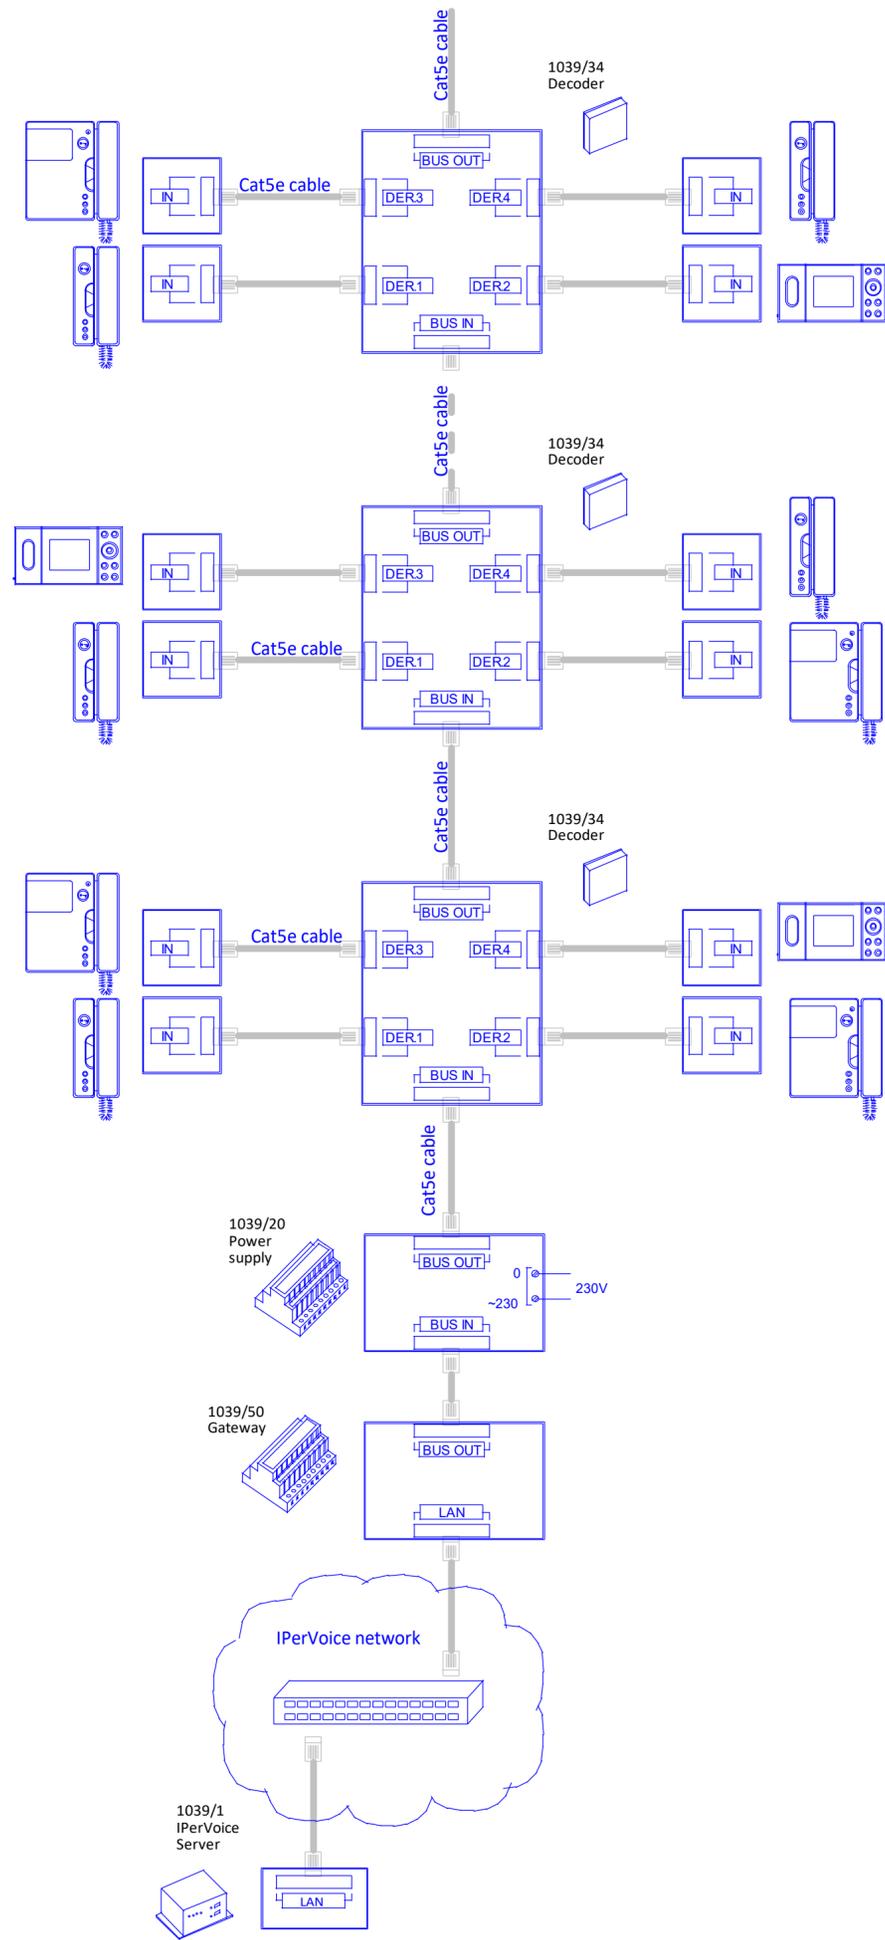

# 2Voice riser cabling and connections

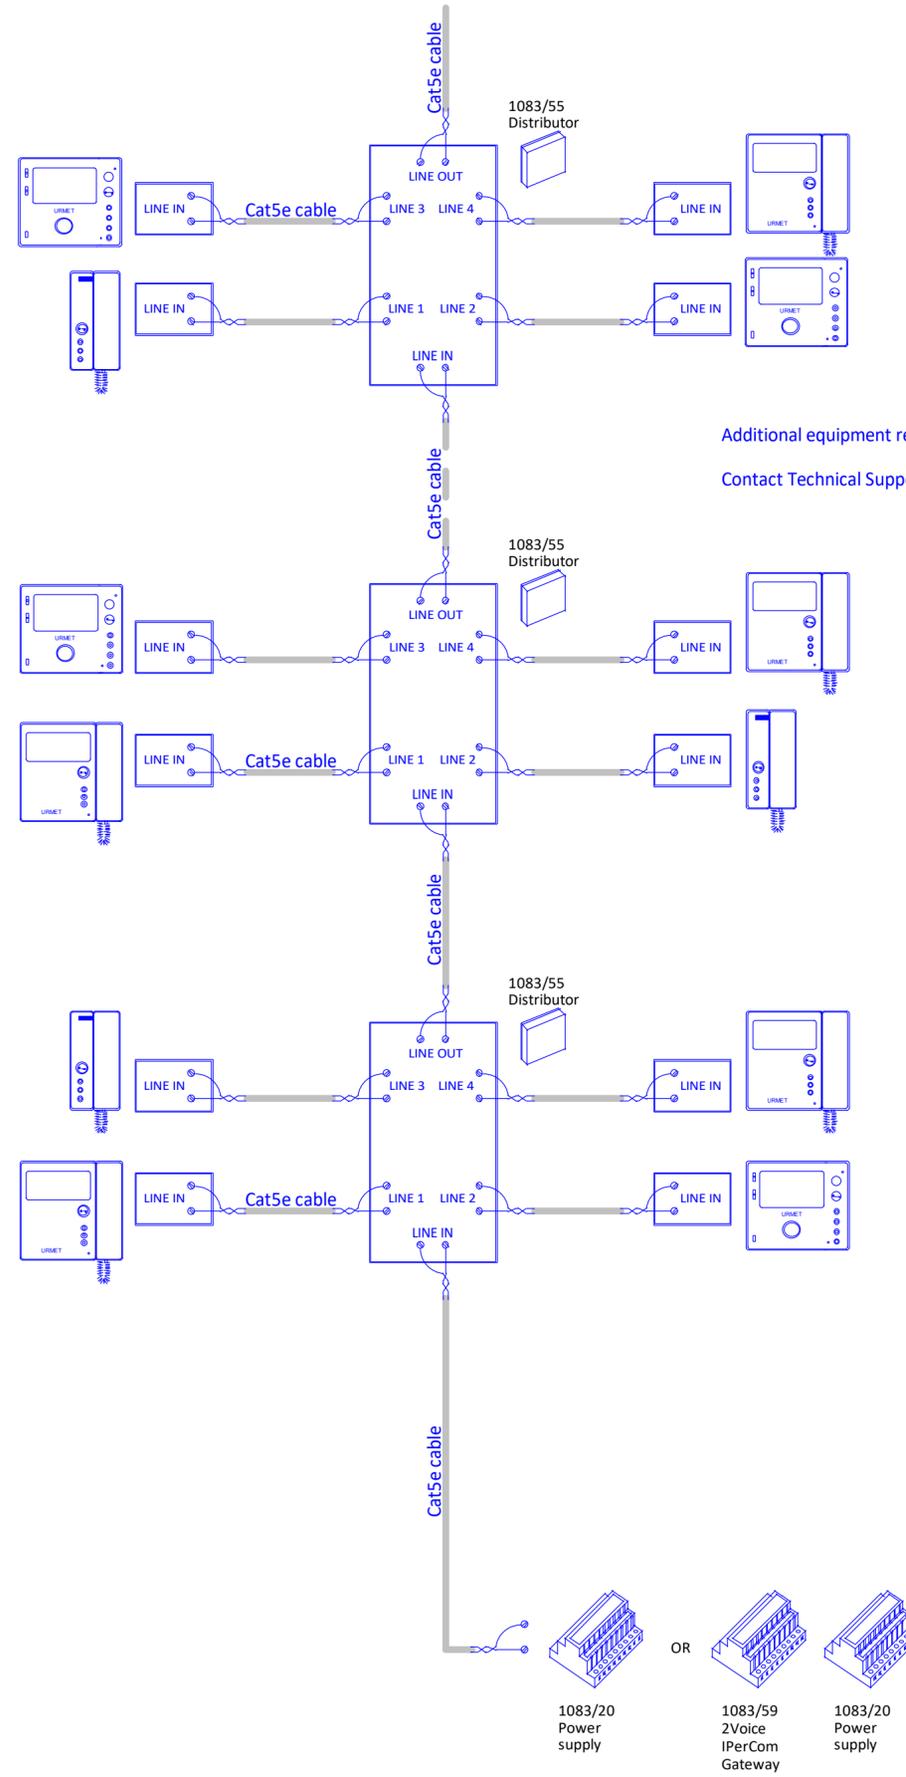

Additional equipment required after fifty apartments.  
Contact Technical Support for details.



Online training available here -



Urmet Communication & Security UK Ltd Urban Hive, Avenue West Skyline 120 Great Notley Essex CM77 7AA www.urmet.co.uk	Title					<i>IPerVoice to 2Voice riser conversion</i>						
	Drawing No		UD08413			Date		12-12-2022	Drawn by	TC	Checked	DB
	Revision		01			Date		12-12-2022	Drawn by	TC	Checked	DB
	Revision		01			Date		12-12-2022	Drawn by	TC	Checked	DB